



**SAVANNAH
LAKES
RESIDENTIAL**
A DIVISION OF LEE BUILDERS, INC.

" BROOKFIELD "


**SAVANNAH
LAKES
RESIDENTIAL**
A DIVISION OF LEE BUILDERS, INC.

DATE:
8/26/2014


DRAWN BY:
SB / DD MC

PLAN NO.
SAV. LAKES RES.
BROOKFIELD

SHEET NO.
NOT TO
SCALE
1 OF 3

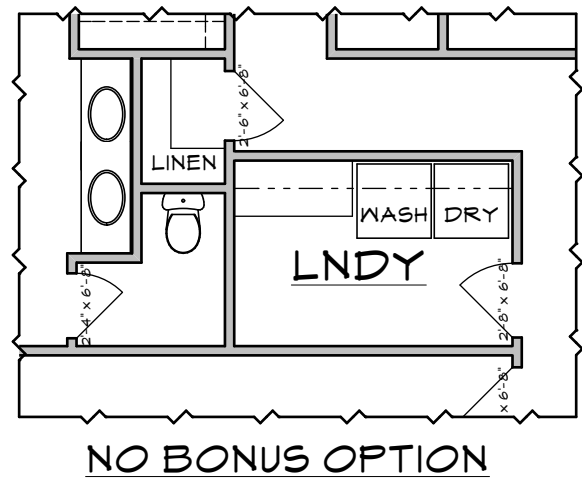

NO BONUS OPTION

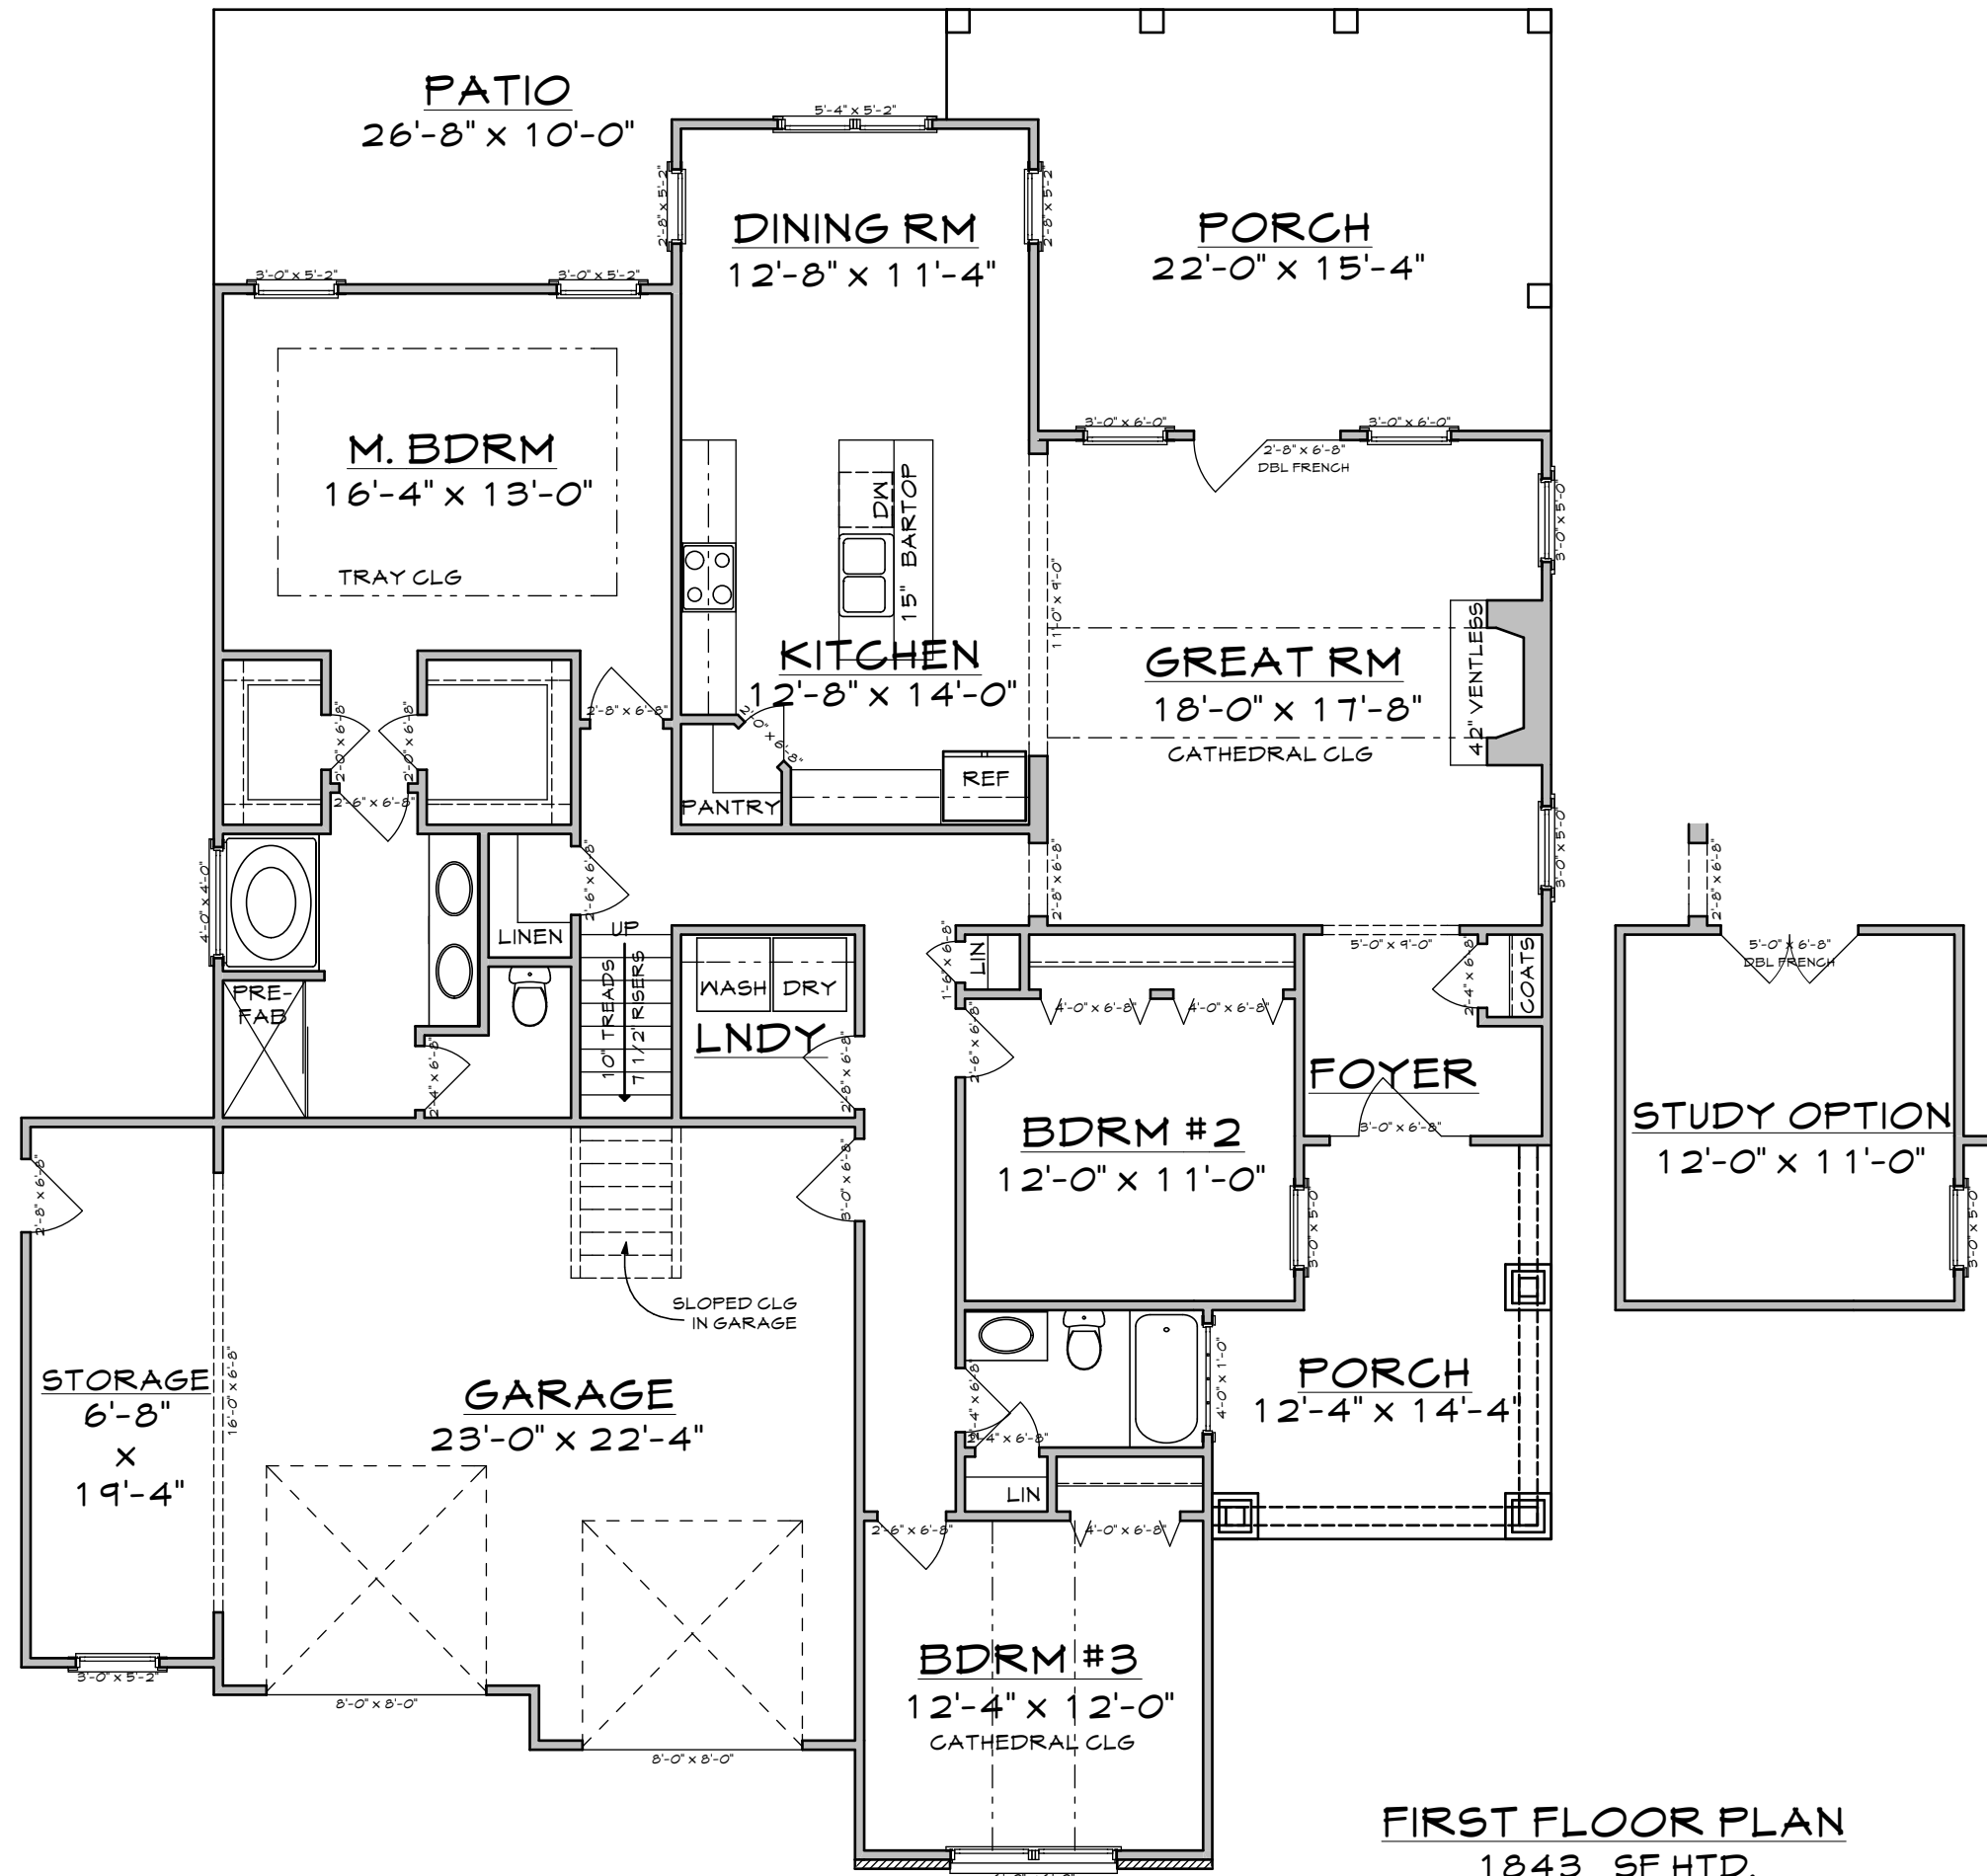


FIRST FLOOR PLAN
1843 SF HTD.

DATE:
8/26/2014

DRAWN BY:
SB / DD MC

PLAN NO.
SAV. LAKES RES.
BROOKFIELD

SHEET NO.
NOT TO
SCALE
2 OF 3

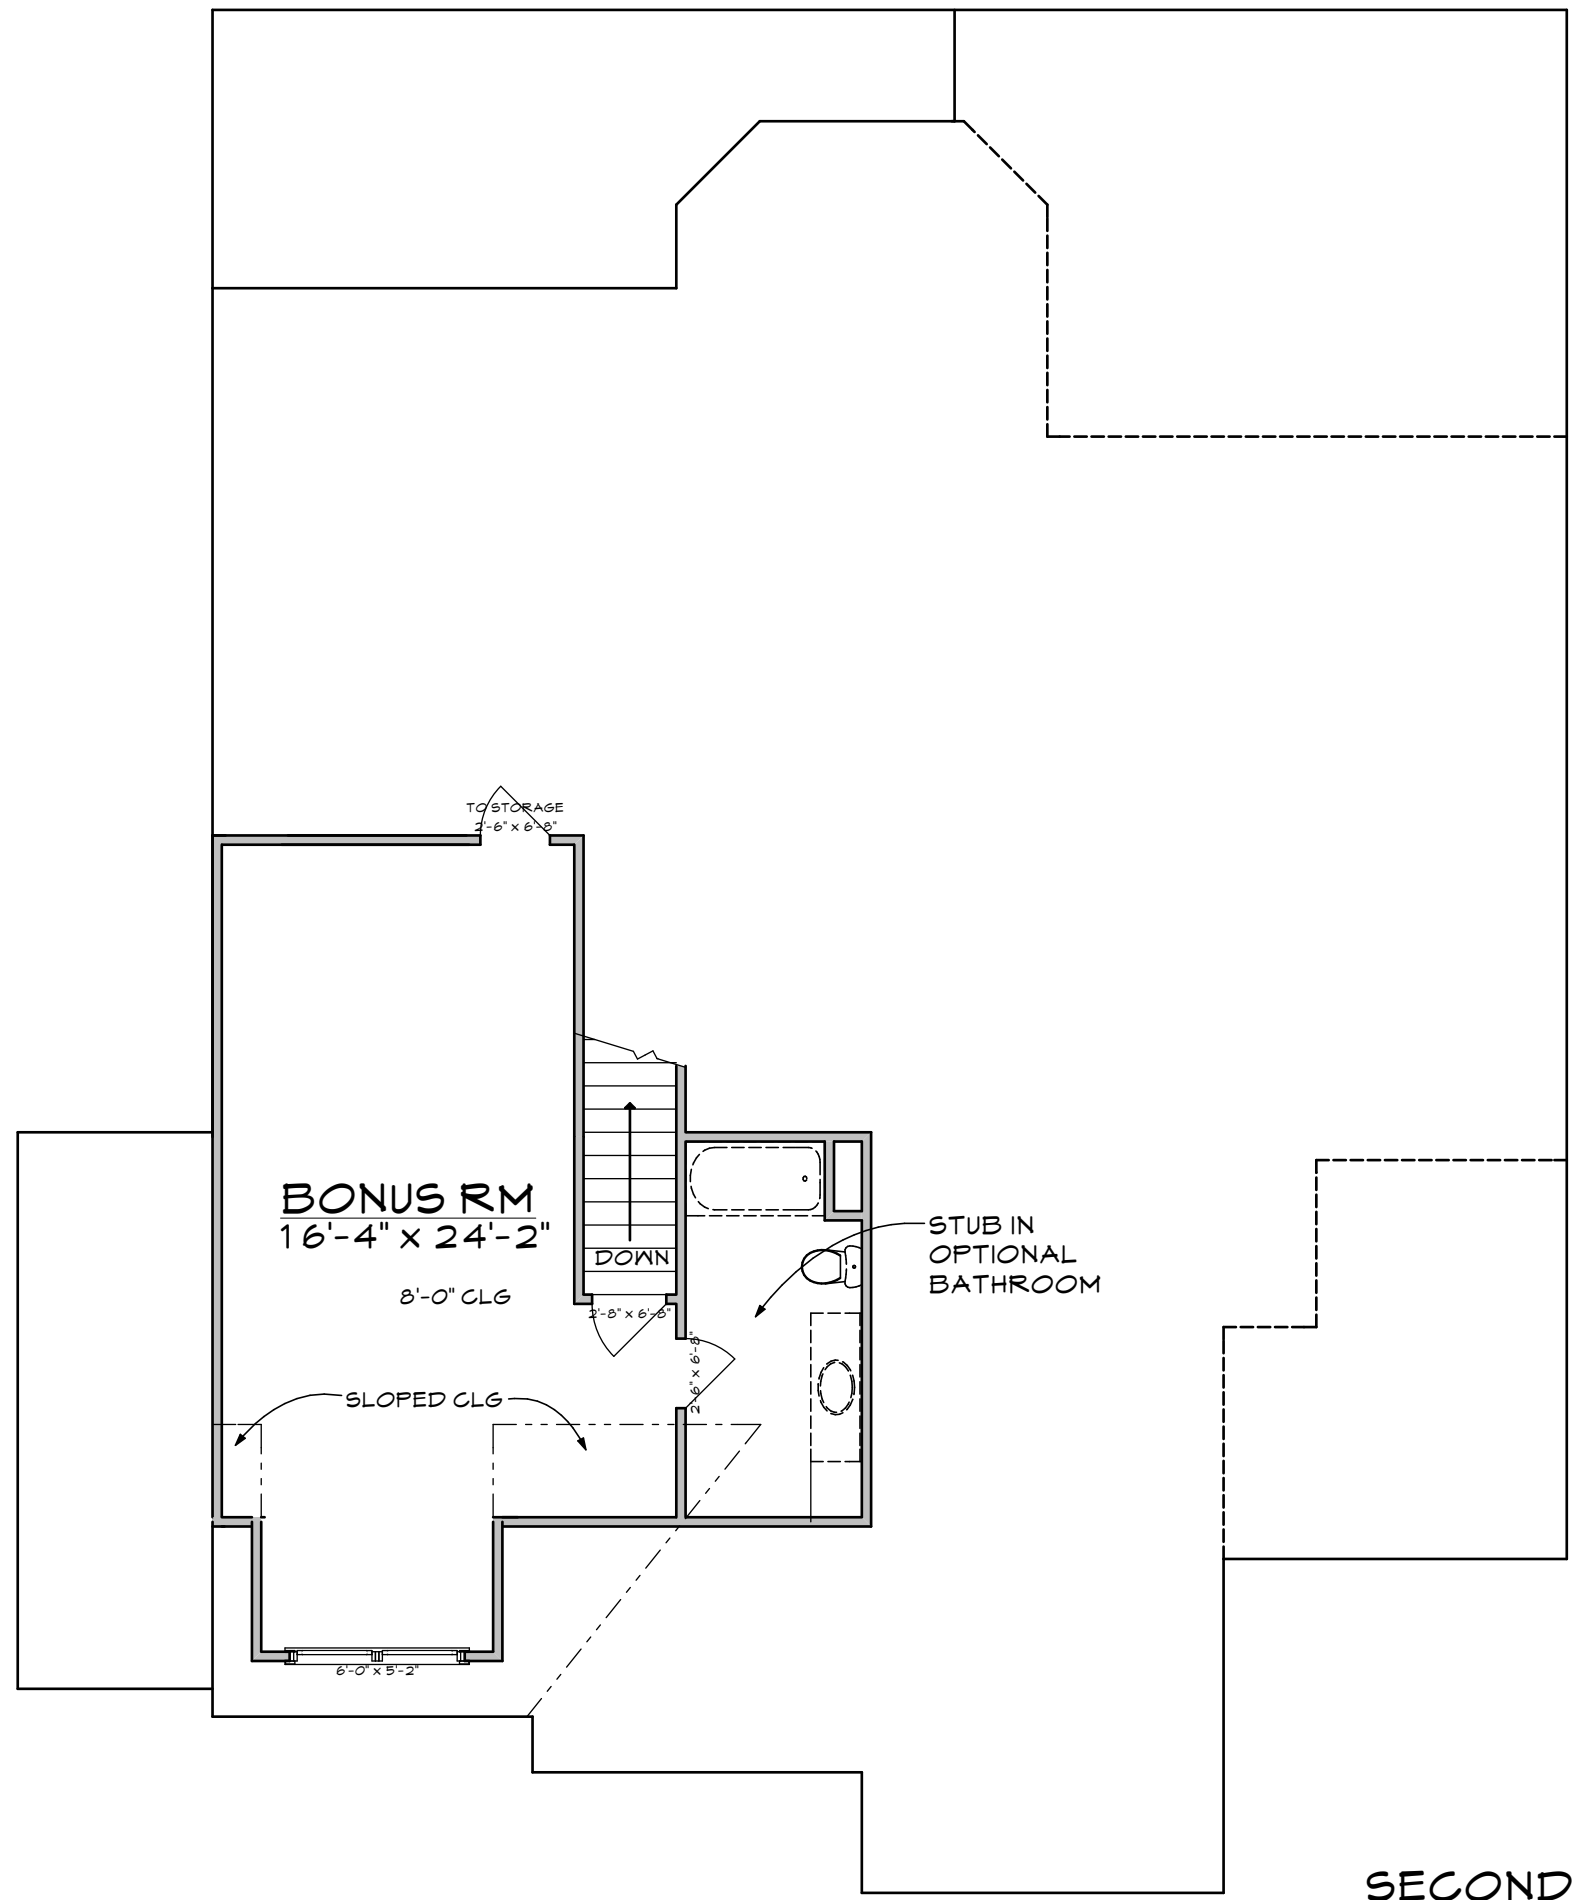

SECOND FLOOR PLAN
496 SF UNFINISHED

DATE:	8/26/2014
DRAWN BY:	SB / DD MC
PLAN NO.	SAY. LAKES RES. BROOKFIELD
SHEET NO.	NOT TO SCALE 3 OF 3