


LEFT ELEVATION
SCALE: 1/4" = 1'-0"


FRONT ELEVATION
SCALE: 1/4" = 1'-0"

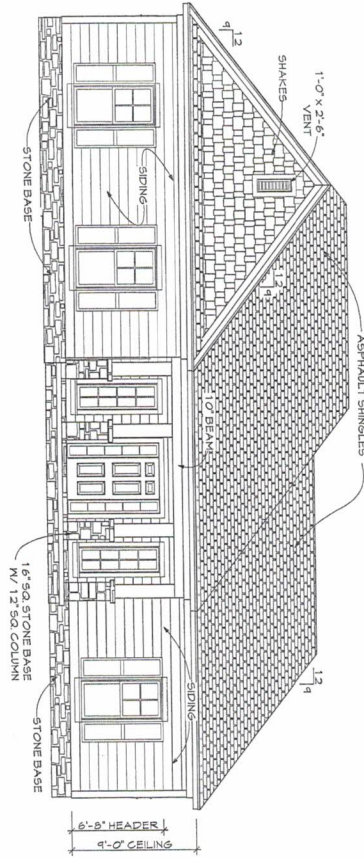


PRO-DRAFT HOUSE PLANS
 DAVID D. MCARTHUR C.P.B.D.
 CERTIFIED PROFESSIONAL BUILDING DESIGNER

1. ALL WORK SHALL BE PERFORMED IN ACCORDANCE WITH ALL APPLICABLE NATIONAL, STATE, AND LOCAL CODES, REGULATIONS, AND ORDINANCES.
 2. CONTRACTOR SHALL VERIFY ALL CONDITIONS AND DIMENSIONS AT SITE BEFORE BEGINNING CONSTRUCTION. ANY DISCREPANCIES SHALL BE REPORTED TO PRO-DRAFT FOR JUSTIFICATION AND/OR CORRECTION BEFORE PROCEEDING WITH WORK. CONTRACTOR SHALL ASSUME RESPONSIBILITY FOR ERRORS THAT ARE NOT REPORTED.
 3. ALL DIMENSIONS SHOULD BE READ OR CALCULATED AND NEVER SCALED.
 4. ALL ROOFING TO BE BELOW PROJECT LINE (SEE LOCAL CODES) AND MUST REST ON UNDISTURBED SOIL CAPABLE OF HANDLING THE BUILDING. CONSULT LOCAL ENGINEER FOR PROPER FOOTING AND FOUNDATION SIZES.
 5. CONTRACTOR SHALL INSURE COMPATIBILITY OF THE BUILDING WITH ALL SITE REQUIREMENTS.
 6. IF BACKFILL EXCEEDS 4' AND ANY FOUNDATION WALL, RESPONSE AS PER CODES.
- PRO-DRAFT ASSUMES NO LIABILITY FOR ANY CHANGES MADE TO THESE PLANS BY OTHERS.
 THIS DRAWING IS THE PROPERTY OF PRO-DRAFT HOUSE PLANS INC. AND CANNOT BE USED WITHOUT WRITTEN CONSENT.


DATE	7/27/2017
PROJECT BY	SB/DD/MC
CLIENT NO.	LEE BLDRS
DESIGNER	PALLADINO
SHEET NO.	1 OF 7

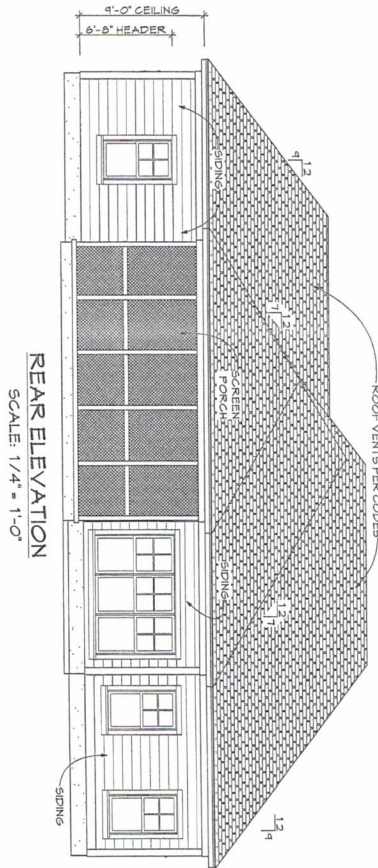

REAR ELEVATION
SCALE: 1/4" = 1'-0"

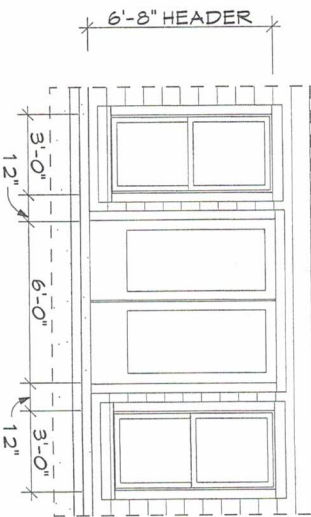

REAR WINDOW SECTION
SCALE: 1/2" = 1'-0"

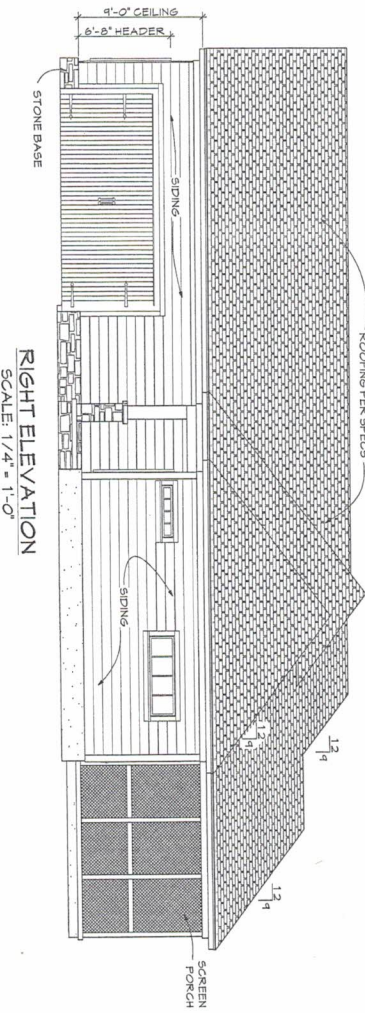

RIGHT ELEVATION
SCALE: 1/4" = 1'-0"

1. ALL WORK SHALL BE PERFORMED IN ACCORDANCE WITH ALL APPLICABLE NATIONAL, STATE, AND LOCAL CODES, REGULATIONS, AND PERMITS.
 2. CONTRACTOR SHALL VERIFY ALL CONDITIONS AND DIMENSIONS AT SITE BEFORE BEGINNING CONSTRUCTION. ANY DISCREPANCIES SHALL BE REPORTED TO PRO-DRAFT FOR JUSTIFICATION AND/OR CORRECTION BEFORE PROCEEDING WITH WORK. CONTRACTOR SHALL ASSUME RESPONSIBILITY FOR ERRORS THAT ARE NOT REPORTED.
 3. ALL DIMENSIONS SHOULD BE READ OR CALCULATED AND NEVER SCALED.
 4. ALL FOOTINGS TO BE BELOW FROST LINE USE LOCAL CODES AND MUST REST ON UNDISTURBED SOIL CAPABLE OF HANDLING THE BUILDING. CONSULT LOCAL ENGINEER FOR PROPER FOOTING AND REINFORCING DEEP.
 5. CONTRACTOR SHALL MAKE SURE COMPATIBILITY OF THE BUILDING WITH ALL SITE REQUIREMENTS.
 6. IF BACKFILL EXCEEDS 4' AGAINST ANY FOUNDATION WALL REINFORCE AS PER CODES.
- PRO-DRAFT ASSUMES NO LIABILITY FOR ANY CHANGES MADE TO THESE PLANS BY OTHERS.
THIS DRAWING IS THE PROPERTY OF PRO-DRAFT HOUSE PLANS INC. AND CANNOT BE USED WITHOUT WRITTEN CONSENT.

PRO-DRAFT HOUSE PLANS
DAVID D. McARTHUR C.P.B.D.
CERTIFIED PROFESSIONAL BUILDING DESIGNER

DATE: 7/27/2017
DRAWN BY: SB / DD MC
FILED NO: LEE BLDRS
PALLADINO
SHEET NO: 2 OF 7

